


FIRST FLOOR

SCALE: 1/4"=1'-0"

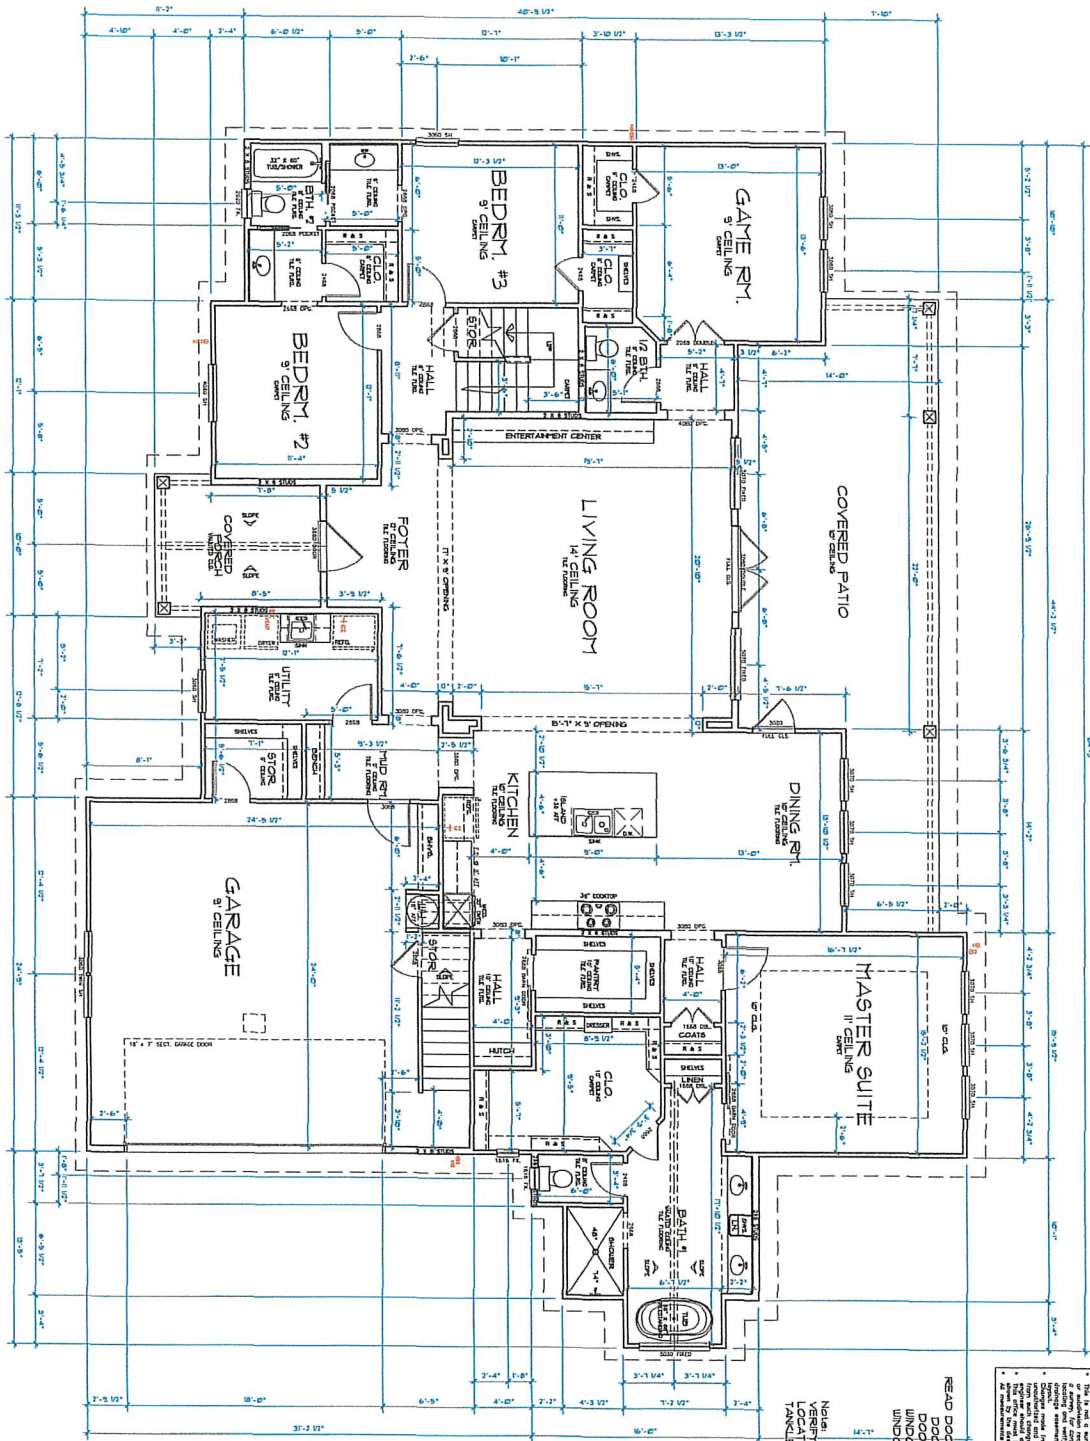

READ DOOR & WINDOWS AS FEET & INCHES
 DOOR - 2868 x 7'-8" x 6'-8"
 DOOR - 3080 x 3'-0" x 6'-8"
 WINDOW - 3050 x 3'-0" x 5'-0"
 WINDOW - 4070 x 4'-0" x 7'-0"

Note:
 2. LOCATION IN ATTIC FOR ELECTRIC
 TANKLESS WATER HEATER


© Copyright 2019 R.D. Chaplin & Associates

1 OF 3

New Residence for
 Mr. & Mrs. Machlicek
 Bell County, Texas
 Date: 01/07/20

R.D. Chaplin
 and Associates
 1614 W. Ave. L - TEMPLE, Texas, 76784
 Office: (254)-773-3025 Mobile: (254)-718-0418
 Email: rdhomeplans@gmail.com

F.F. LIV.	2,663 SQFT
F.F. GAR.	247 SQFT
TOTAL LIV.	2,940 SQFT
GARAGE	660 SQFT
PORCHES	597 SQFT
SLABS	1,285 SQFT
TOTAL	4,217 SQFT